
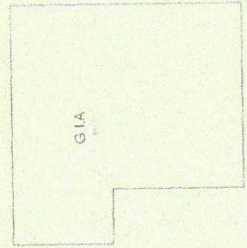


PLAN 1

DO NOT SCALE
ALL DIMENSIONS TO BE CHECKED
ARCHITECT NOTIFIED OF ANY DISCREPANCIES
PRIOR TO COMMENCEMENT

NOTES

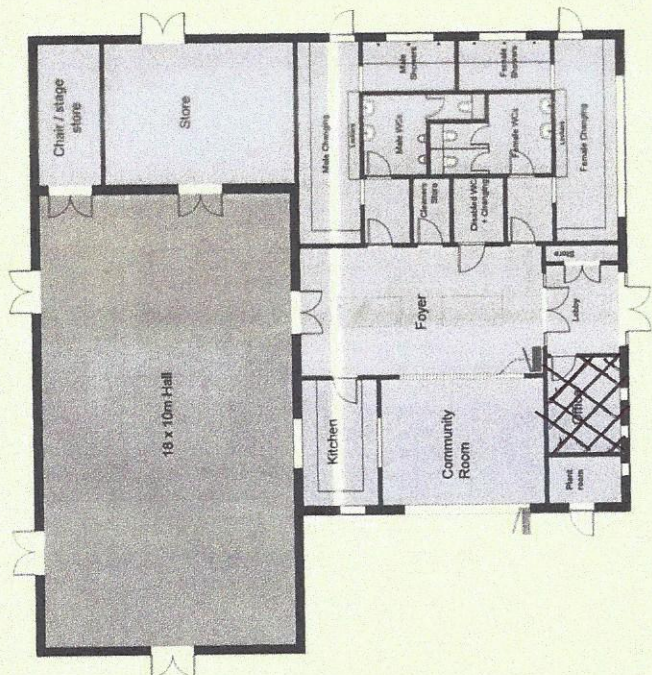

(Scale 1:500)



REVISIONS
PLANNING ISSUE

idp MIDLANDS
ARCHITECTS

CLIENT: Linden & Brook Homes
 JOB TITLE: Upper Rastington Community Centre
 DRAWING TITLE: Proposed Floor Plan
 DRAWING NO.: C1519 / 104

SCALE @ A3: 1:200
 DATE: August 2012
 DRAWN: RWH
 CHECKED: LSH

ARCHITECTURE | URBAN DESIGN | MASTERPLANNING | INTERIOR DESIGN | CDM CO-ORDINATION | PROJECT MANAGEMENT | VISUALISATION

Proposed Floor Plan

MIDLANDS - 27 SPON STREET, COVENTRY, CV1 3BA TEL: (024) 7637 600 FAX: (024) 7632 014

ARCHITECTURE REDEFINED

Email: info@idpmidlands.com Web: www.idpmidlands.com