


DO NOT
ALL DIMENSIONS TO BE CHECKED ON SITE
ARCHITECT NOTIFIED IN ADVANCE
PRIOR TO COMMENCEMENT

NOTES:-

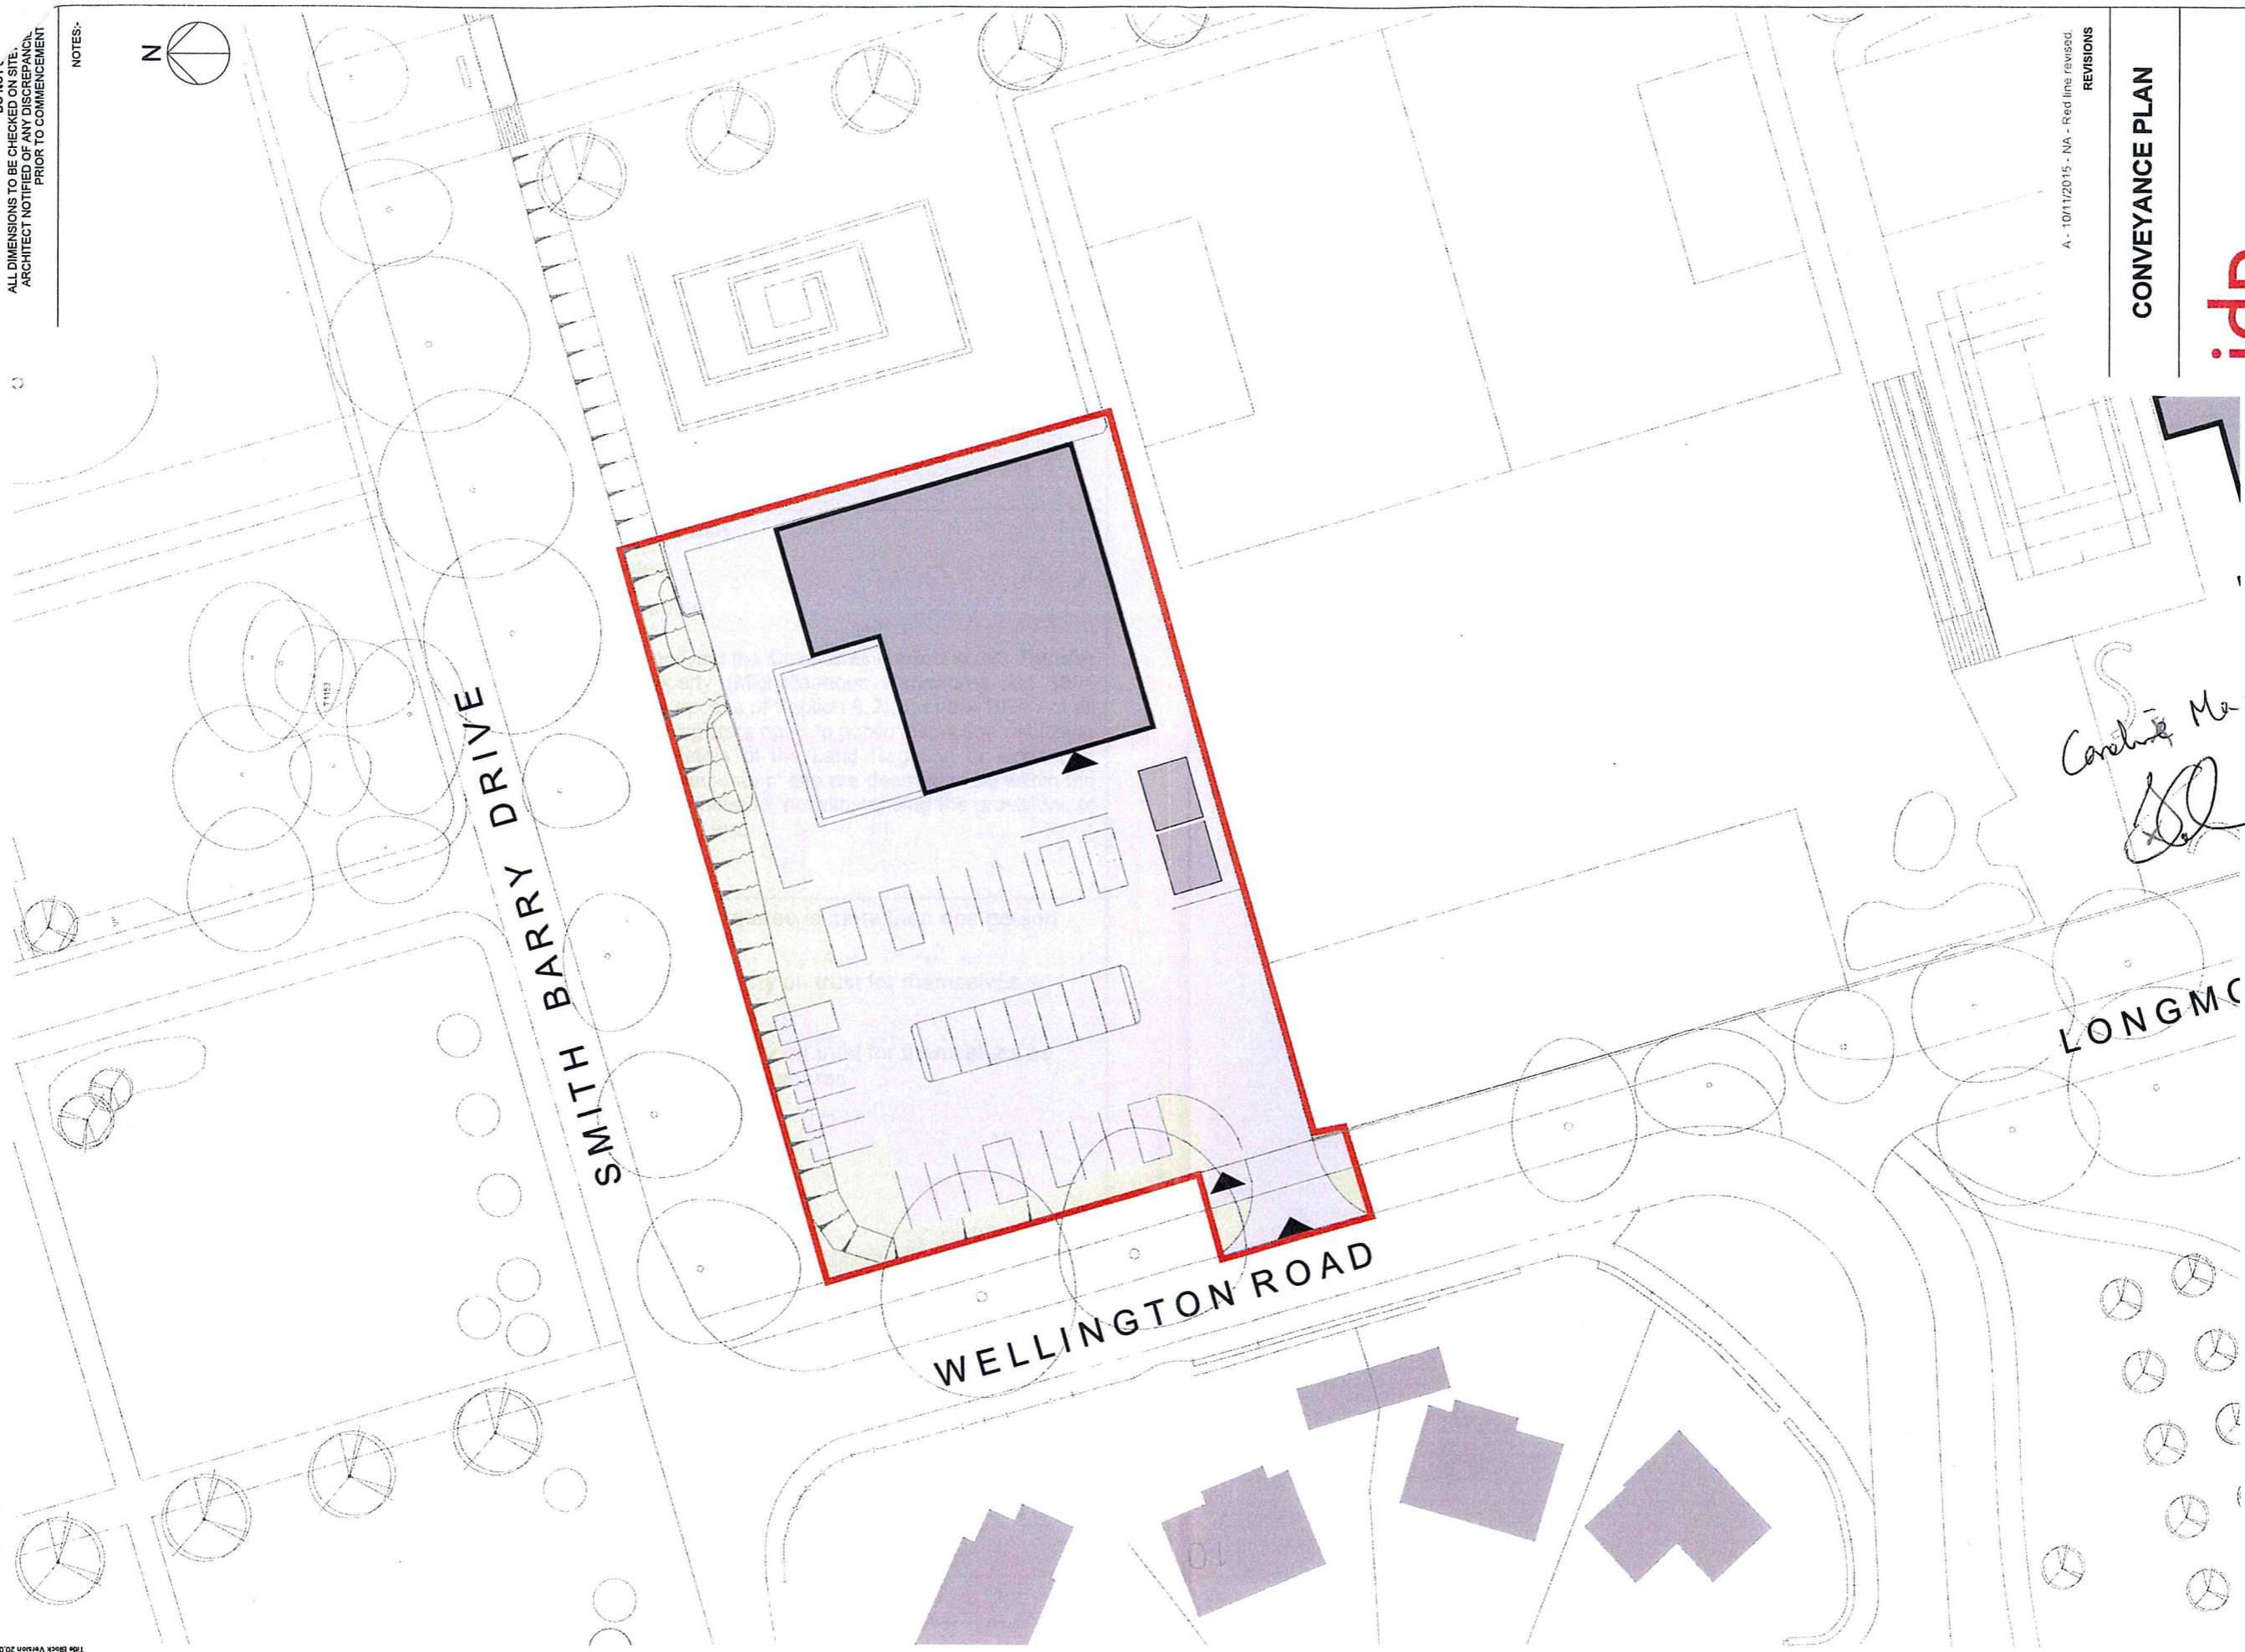

LONGMC

CONVEYANCE PLAN

idp MIDLANDS
ARCHITECTS

CLIENT: Linden & Bevis Homes
JOB TITLE: Upper Rislington Community Centre
DRAWING TITLE: Conveyance Plan
DRAWING NO.: C1519 / 120A

SCALE @ A3: 1:500
DATE: April 2015
DRAWN: EKH
CHECKED: JJH

www.idpmidlands.com

E-mail: info@idpmidlands.com

TEL: (024) 76527 600 FAX: (024) 76520 424

27 SPON STREET, COVENTRY, CV1 3BA

ARCHITECTURE | REDEFINED

Caroline Madec
[Signature]



Conveyance Plan